



CONSULTANTS:
ARCHITECT:
PGAL
791 Park of Commerce Blvd., Ste 400
Boca Raton, Florida 33487
T 561 988 4002
www.pgal.com

MEP: SGM Engineering 5805 Blue Lagoon Drive, Suite 285 Miami, Florida 33026 T 954 421 1944 www.sgmengineering.com

STRUCTURAL ENGINEER:
Master Consulting Engineers, Inc.
4101 Ravenswood Road, Suite 320
Ft. Lauderdale, FL 33312
T 954 210 7671
www.mcengineers.com

SURVEY:
Perimeter Surveying and Mapping
947 Clint Moore Road
Boca Raton, Florida 33487
T 954 421 1944
www.perimetersurveying.com

GEOTECHNICAL:
Engineering & Consulting Services
ECS Florida, LLC.
2000 Avenue P, Suite 3
West Palm Beach, FL 33404
T 561 840 3667
www.ecslimited.com

SUSTAINABILITY CONSULTANT:
Spinnaker Group
1177 Clare Ave, #7
West Palm Beach, Florida 33401
T 561 801 7576
www.spinnakergroup.com
TRAFFIC ENGINEER:

TRAFFIC ENGINEER: Lisa S. Bernstein, PE 76660 NW 6th Court Plantation, Florida 33324 T 954 494 5408



CLIENT:
GREATER BOCA RATON
BEACH & PARK DISTRICT

21618 St. Andrews Boulevard Boca Raton, Florida 33433

NO. DATE REVISIONS

ISSUED:

CONSTRUCTION DOCUMENTS


DATE ISSUED: 12/06/2024
PROJECT NUMBER: 21-00121
DRAWN BY: LF
REVIEWED BY: BS
DESIGNED BY: LF
FILE NAME: 21-00121\_SPOV.dwg

SHEET TITLE:

**OVERALL SITE PLAN** 

SHEET NUMBER:

OSP-1.1

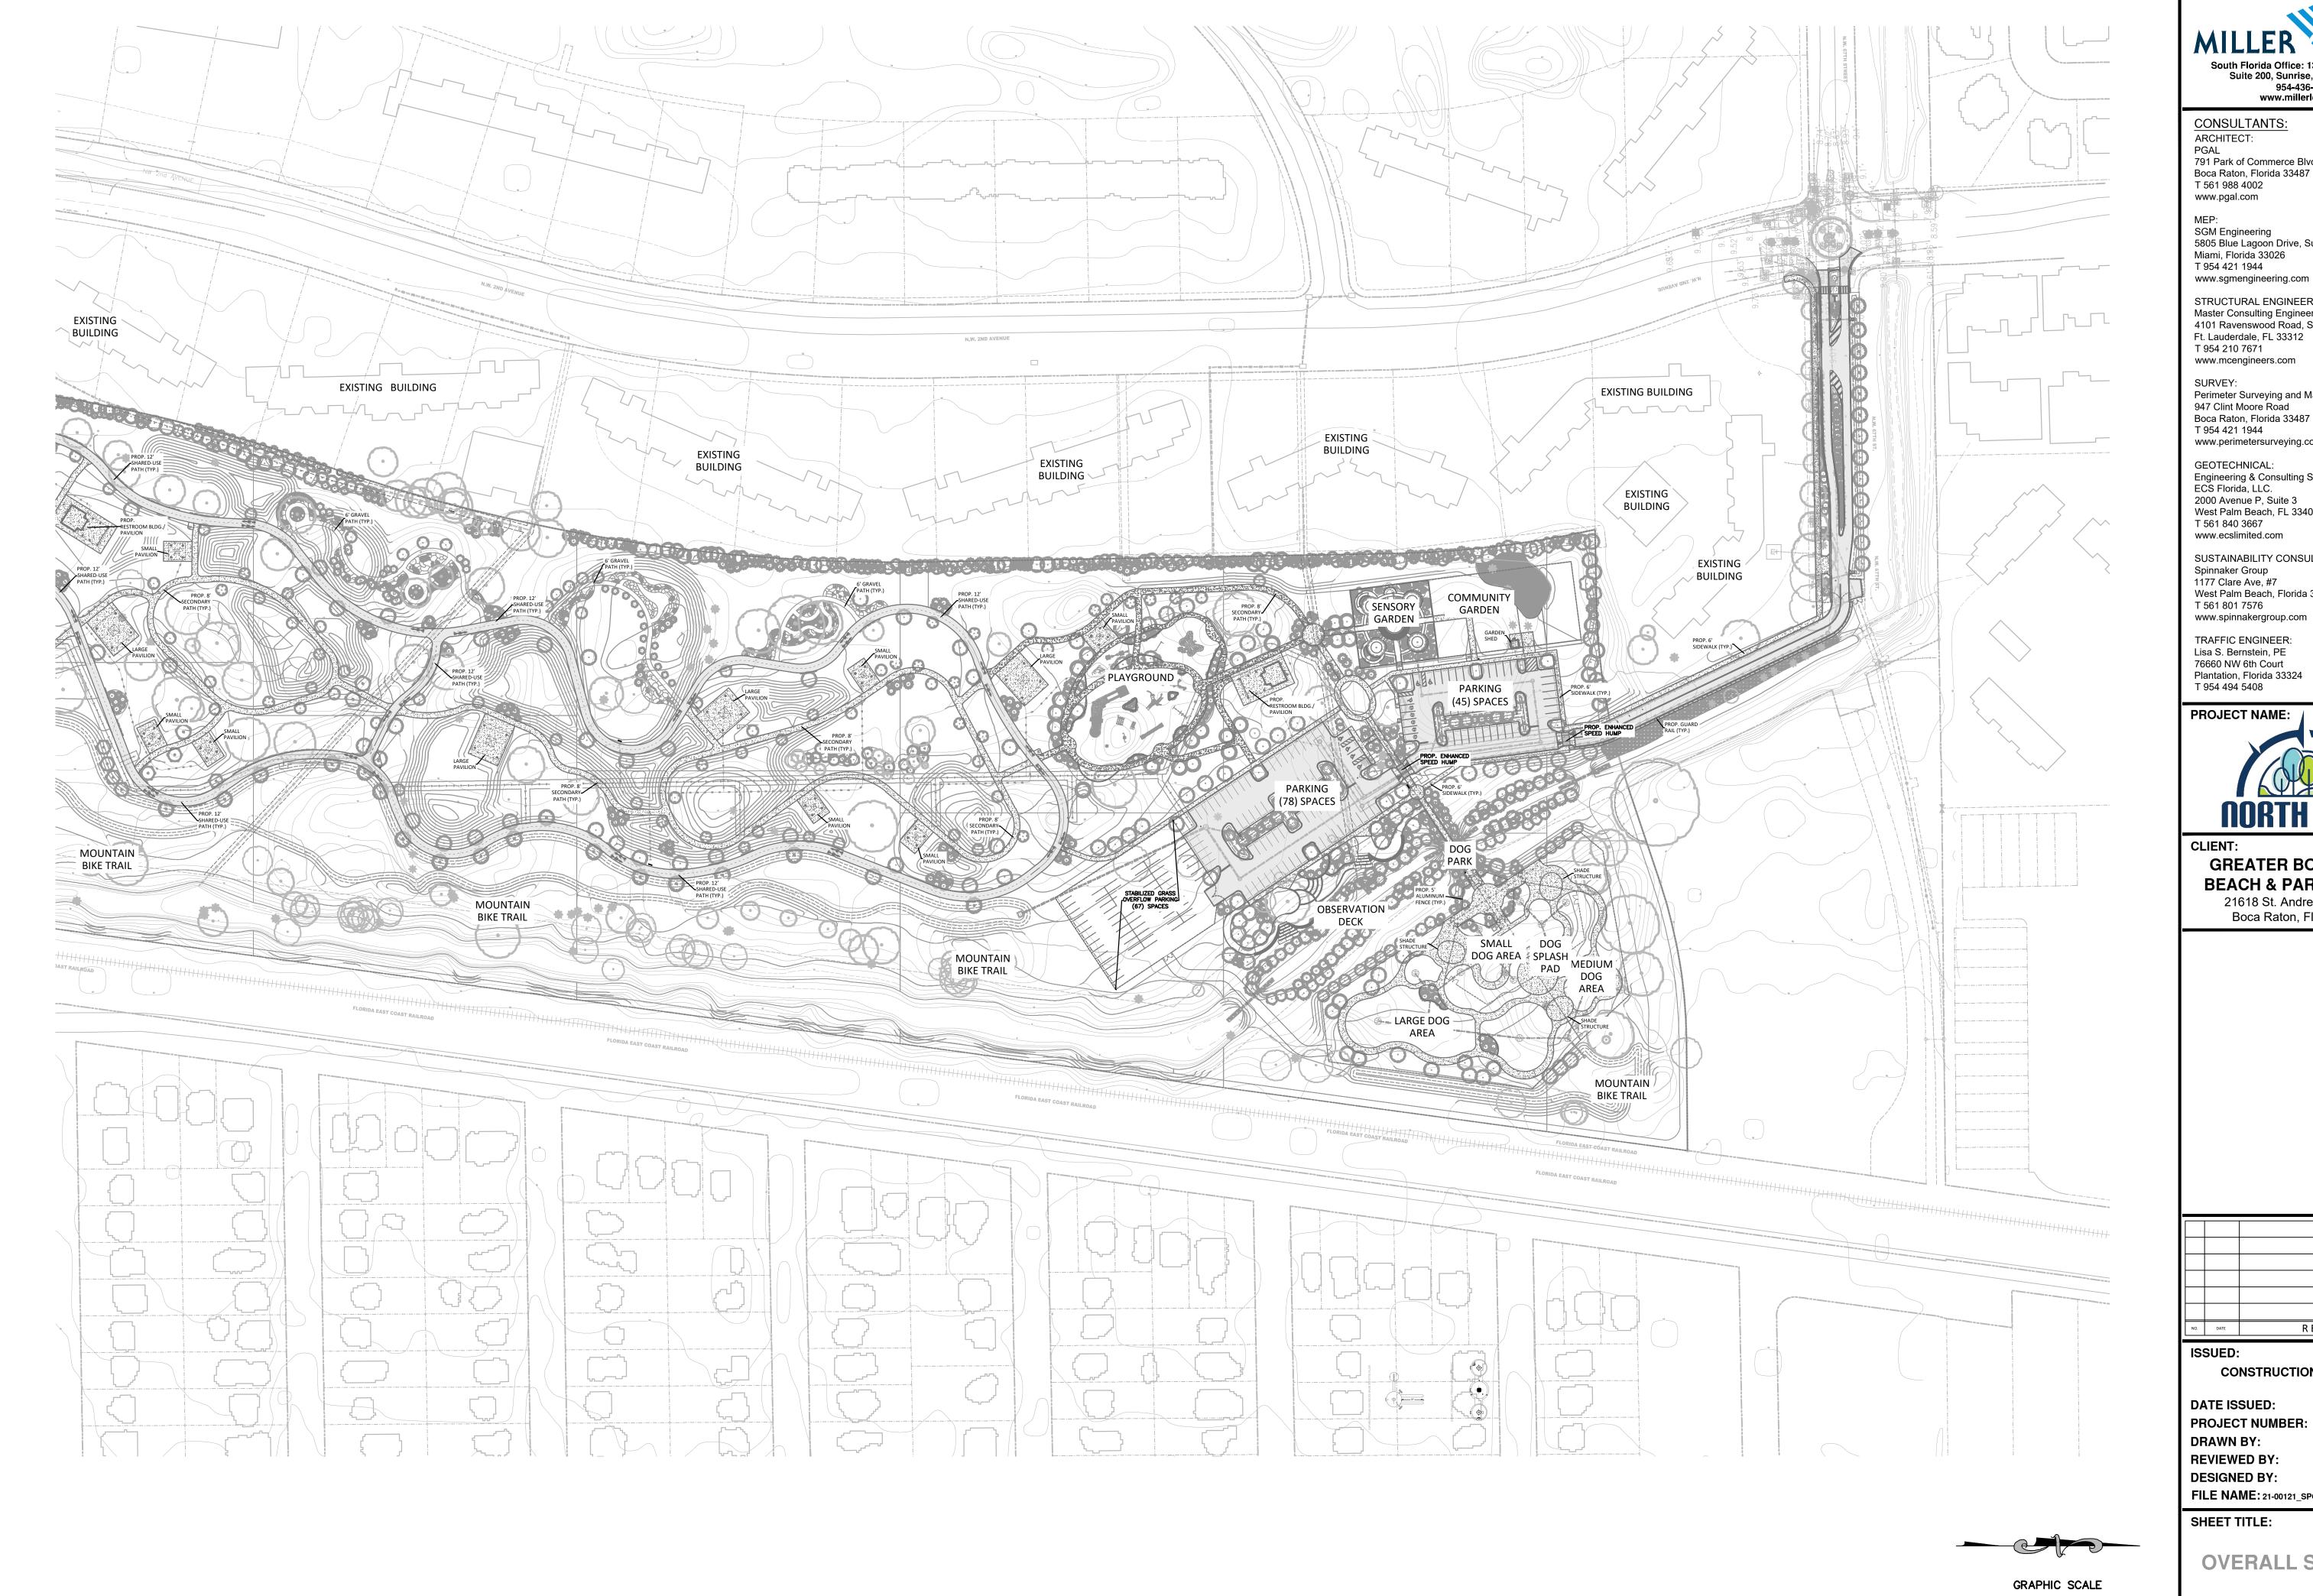



CONSULTANTS: ARCHITECT: PGAL 791 Park of Commerce Blvd., Ste 400 Boca Raton, Florida 33487 T 561 988 4002 www.pgal.com

MEP: SGM Engineering 5805 Blue Lagoon Drive, Suite 285 Miami, Florida 33026 T 954 421 1944

STRUCTURAL ENGINEER: Master Consulting Engineers, Inc. 4101 Ravenswood Road, Suite 320 Ft. Lauderdale, FL 33312 T 954 210 7671 www.mcengineers.com

SURVEY: Perimeter Surveying and Mapping 947 Clint Moore Road Boca Raton, Florida 33487 T 954 421 1944 www.perimetersurveying.com

GEOTECHNICAL:
Engineering & Consulting Services
ECS Florida, LLC. 2000 Avenue P, Suite 3 West Palm Beach, FL 33404 T 561 840 3667 www.ecslimited.com

SUSTAINABILITY CONSULTANT: Spinnaker Group 1177 Clare Ave, #7 West Palm Beach, Florida 33401 T 561 801 7576 www.spinnakergroup.com TRAFFIC ENGINEER:

Lisa S. Bernstein, PE 76660 NW 6th Court Plantation, Florida 33324



**GREATER BOCA RATON BEACH & PARK DISTRICT** 

21618 St. Andrews Boulevard Boca Raton, Florida 33433

REVISIONS

ISSUED:

CONSTRUCTION DOCUMENTS

DATE ISSUED: 12/06/2024 **PROJECT NUMBER:** 21-00121 **DRAWN BY: REVIEWED BY: DESIGNED BY:** FILE NAME: 21-00121\_SPOV.dwg

SHEET TITLE:

**OVERALL SITE PLAN** 

SHEET NUMBER:

( IN FEET ) 1 INCH = 100 FEET

OSP-1.2